



WORKSHOP HEATER - MAIN STAGE  
SIDE ELEVATION  
SCALE 3/4" = 1 FOOT  
3/26/2006

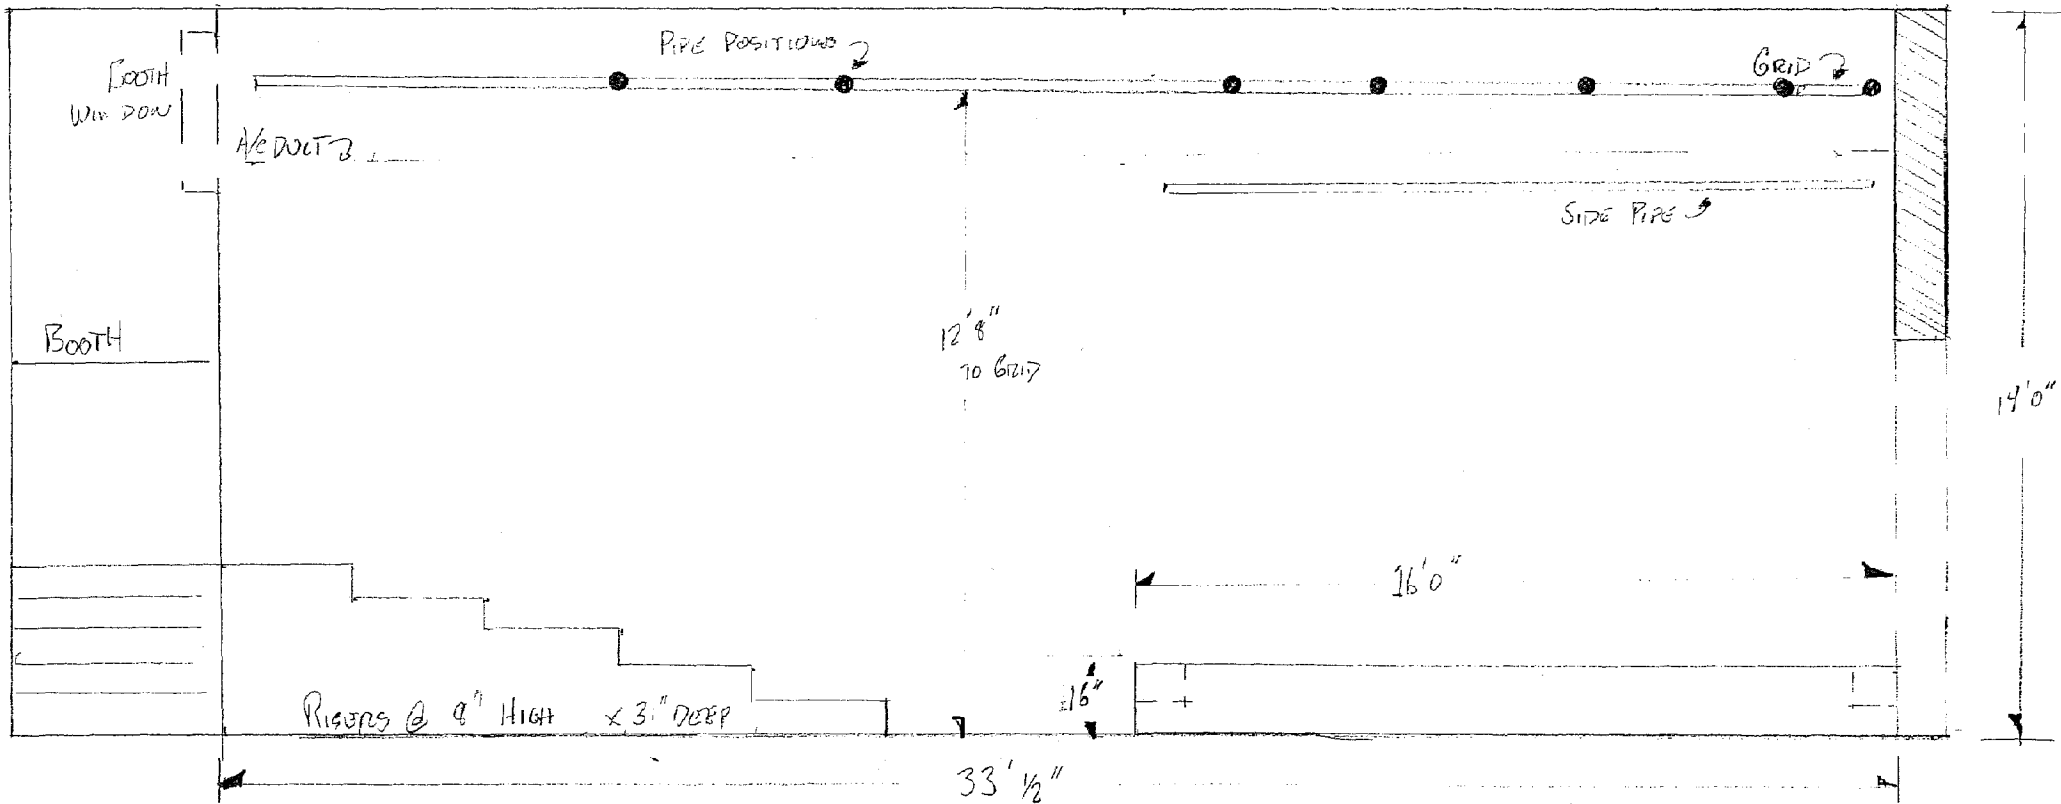

MARKS IN  
6917 PLOT SCALE 3/4" = 1 FOOT

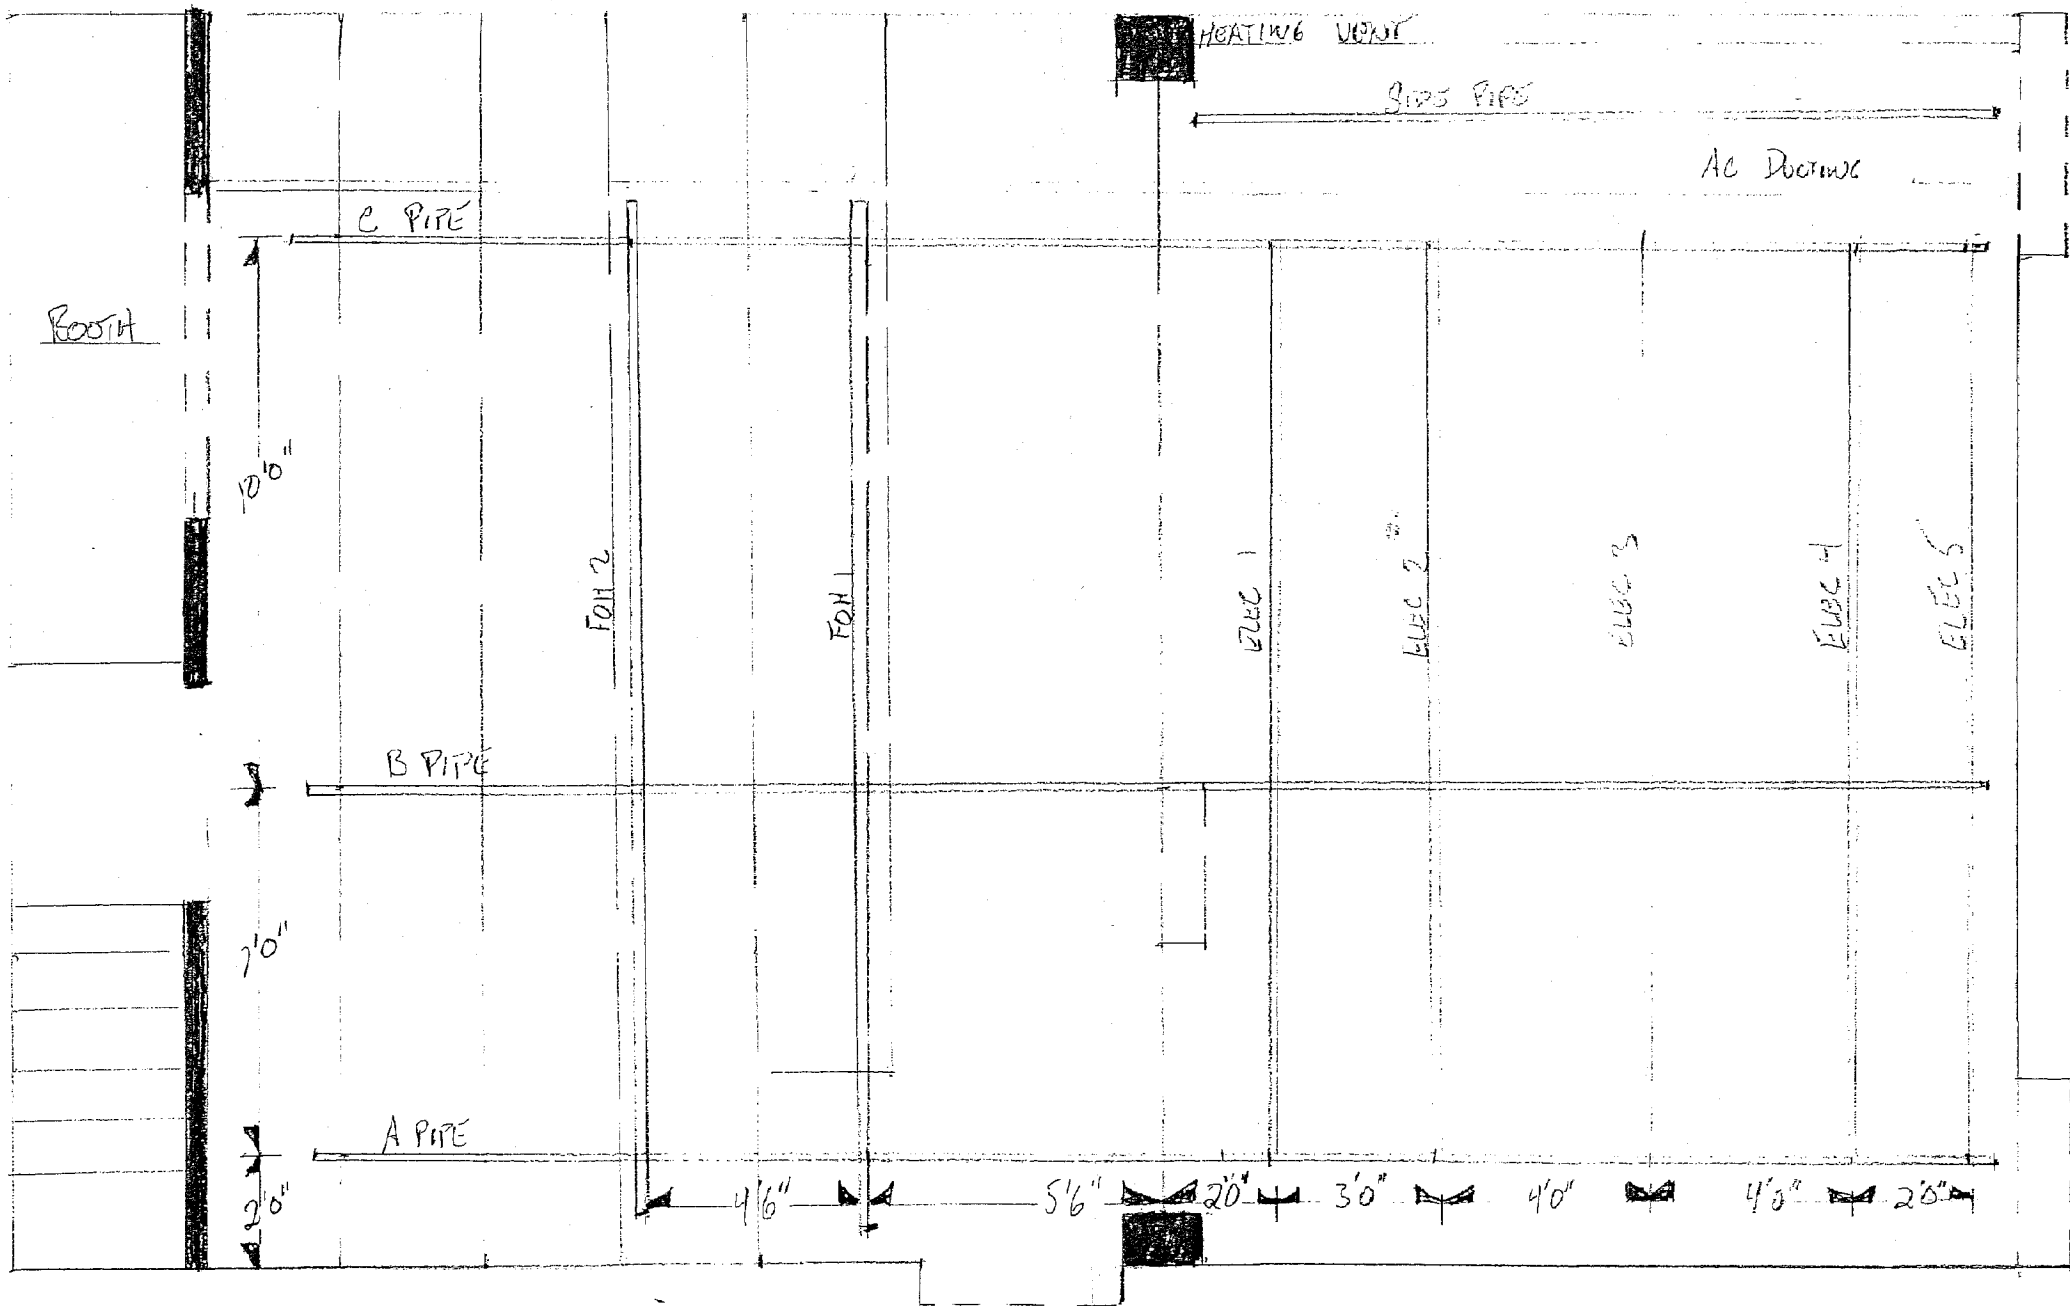

37'6"

HEATING VENTS

AC/DUCTING?

WORKSHOP THEATRE  
MAIN STAGE  
FLOOR PLAN  
SCALE 3/8" = 1 FOOT

BOOTH

SEATING










STEPS

4'0"

3'0"

3'0"

3'0"

3'0"

3'0"

5'0"

16'0"

2'0"

1'0"

7'0"

4







